



Proposed Bedroom C: Elevations and Details

Det A 01



Scale 1:50

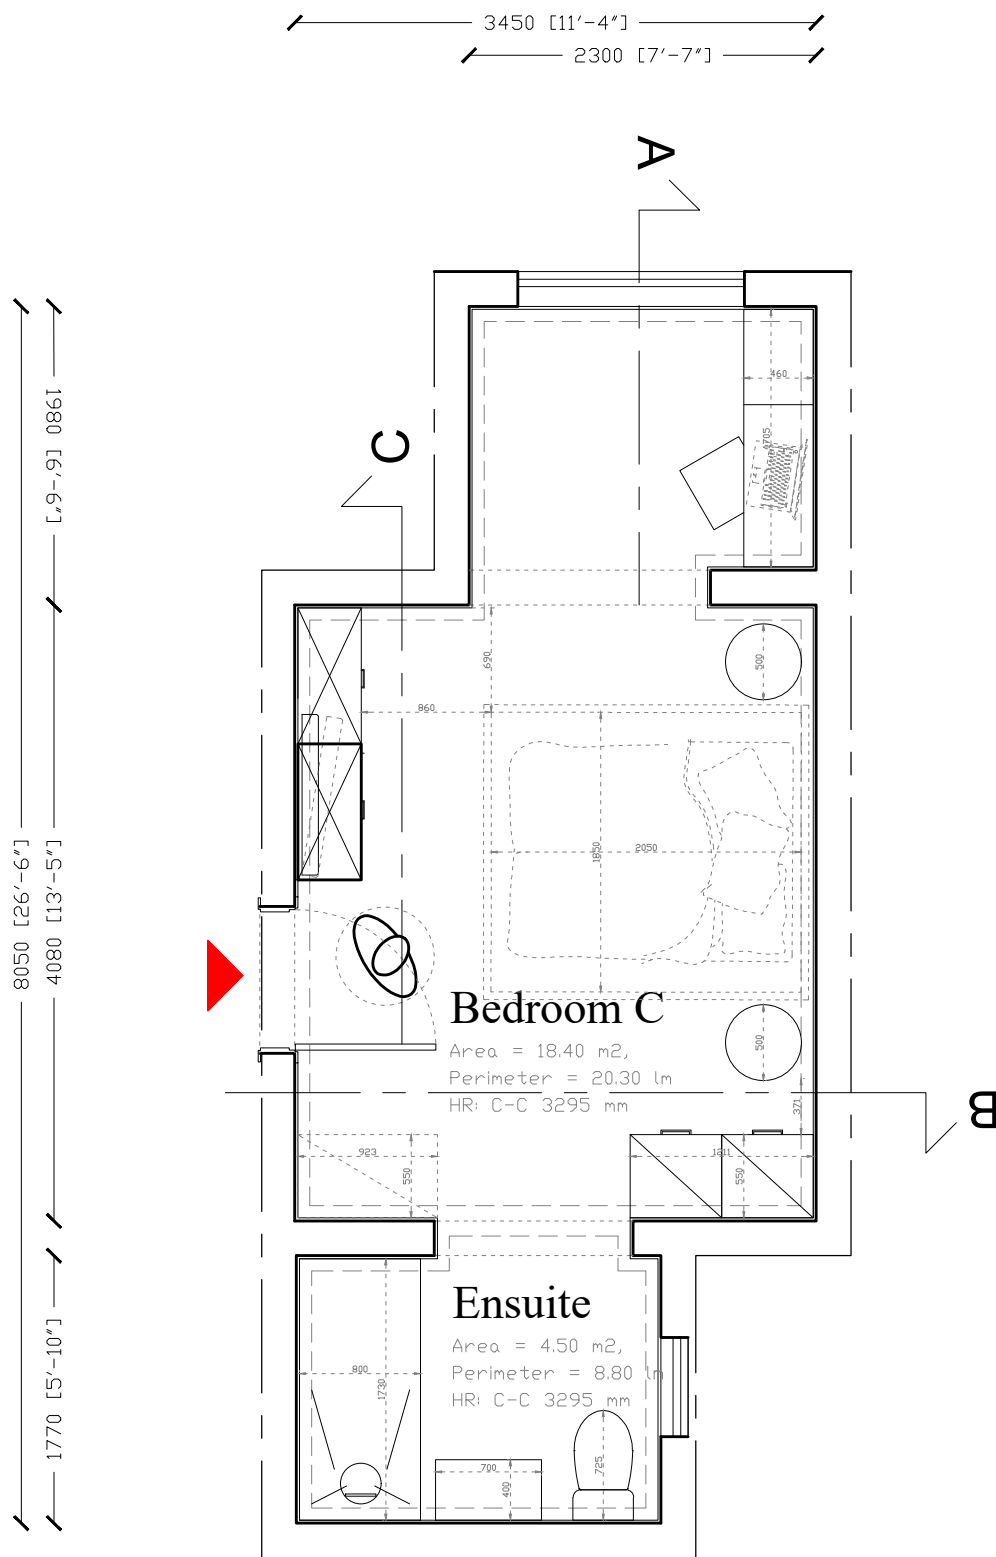


Scale 1:50

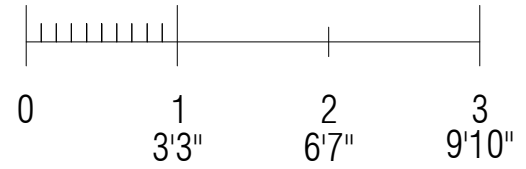

- Yosemite (wood)
- Stone Grey
- Onyx Grey
- Paint

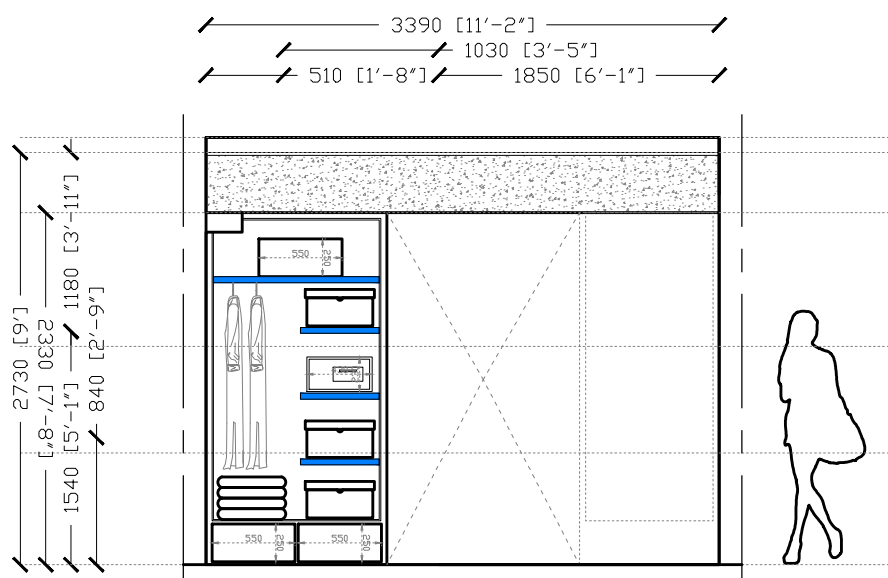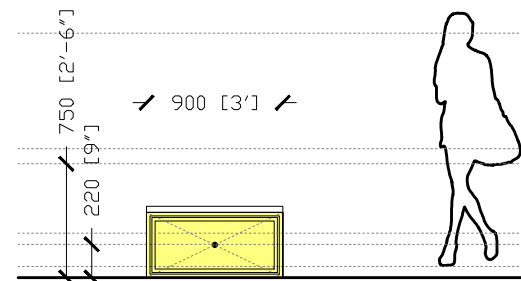

Section D D

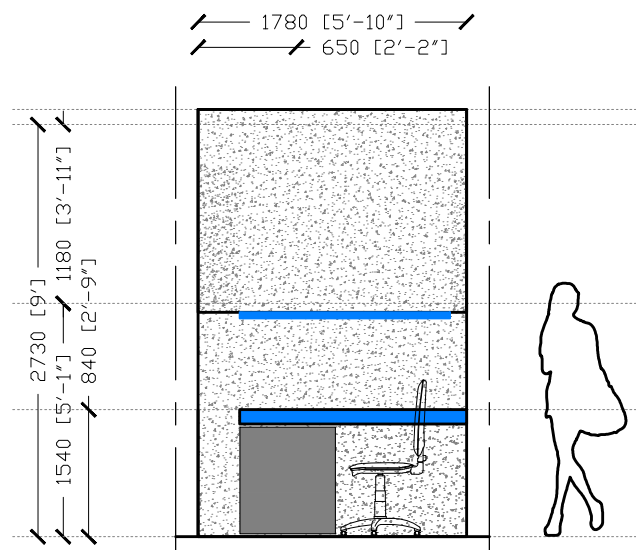

Section A A