






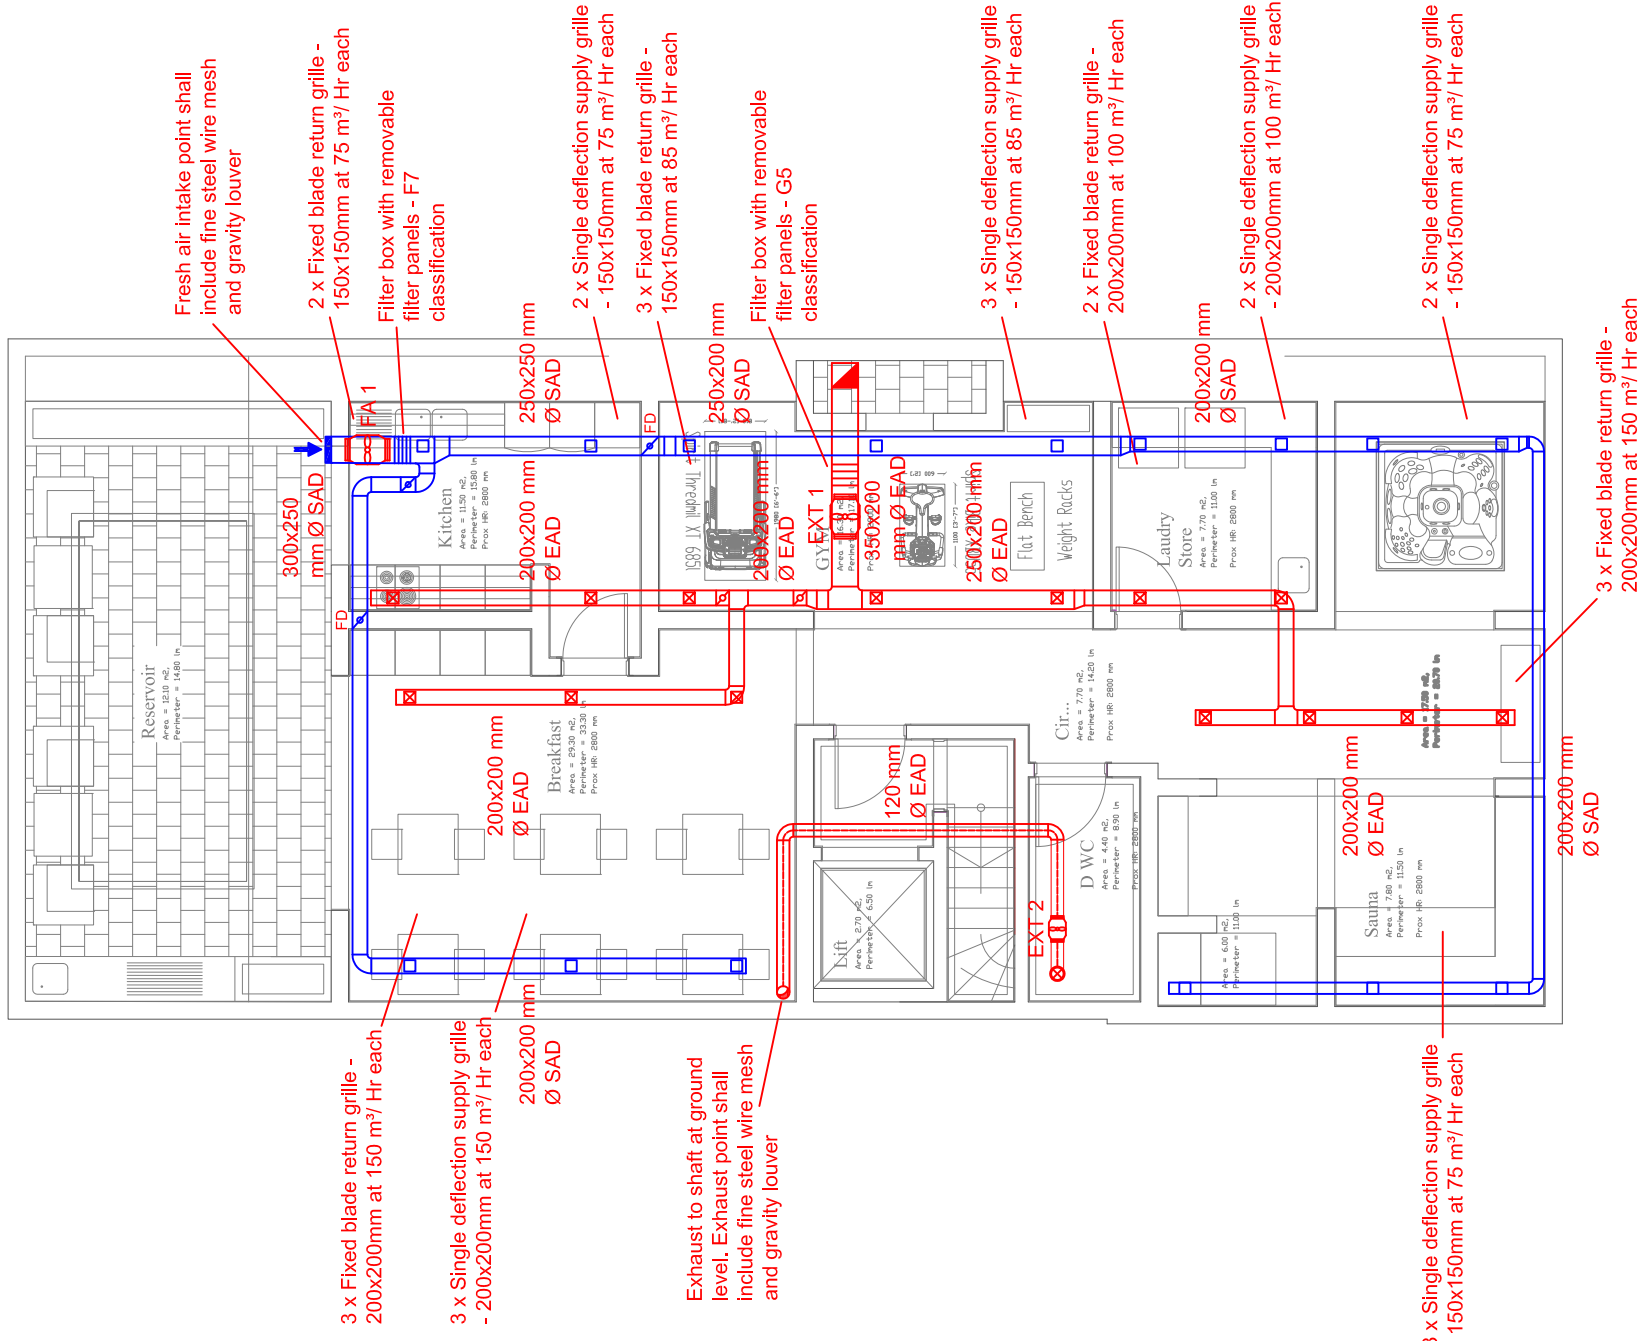


LEGEND


VENTILATION

-  Inline Axial Fan
-  Acoustic Cabinet Fan
-  PVC ducting - Exhaust air
-  Galvanized steel ducting - Exhaust air
-  Galvanized steel ducting - Fresh air supply
-  Fixed blade return grille c/w opposed blade damper
-  In line axial fan
-  Extract/ Supply valve
-  Volume control damper
-  Fire damper
-  Supply air duct
-  Exhaust air duct



Proposed Basement Level

Scale 1:100

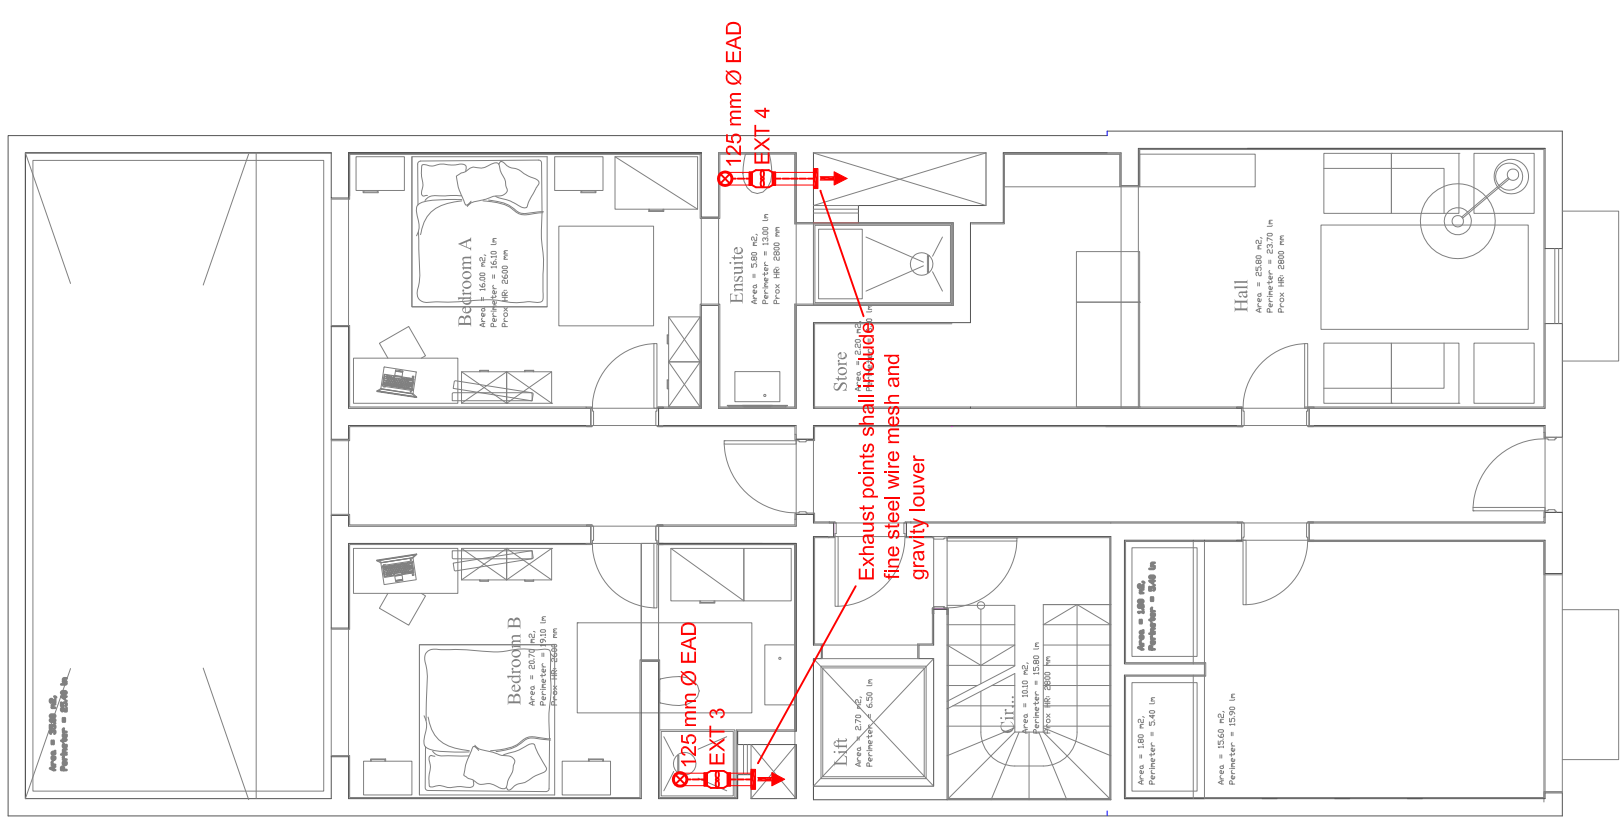

Proposed Ground Level

Scale 1:100

Notes
THIS DRAWING IS THE SOLE PROPERTY OF MATTHEW CAUCHI AND MUST BE USED ONLY FOR THE PURPOSE FOR WHICH IT WAS INTENDED. THIS DRAWING MUST NOT BE COPIED OR DISCLOSED TO ANY OTHER PARTY WITHOUT THE WRITTEN CONSENT OF MATTHEW CAUCHI.

Client	Mr. Emanuel DeBattista
Project	Proposed Boutique Hotel, Triq San Duminku, Victoria, Gozo
Title	Ventilation System Layout

Dwg No.	01	Designed/Drawn by	Ing. Matthew Cauchi	Date	03.07.2020	Scale	1:100 (mm)	Rev. No.	00	Page	A3
----------------	----	--------------------------	---------------------	-------------	------------	--------------	------------	-----------------	----	-------------	----