



Proposed Planning  
 Typical room furniture:  
 Typical Bedroom Exposed Storage Type B  
 Scale 1:100



Det G 05

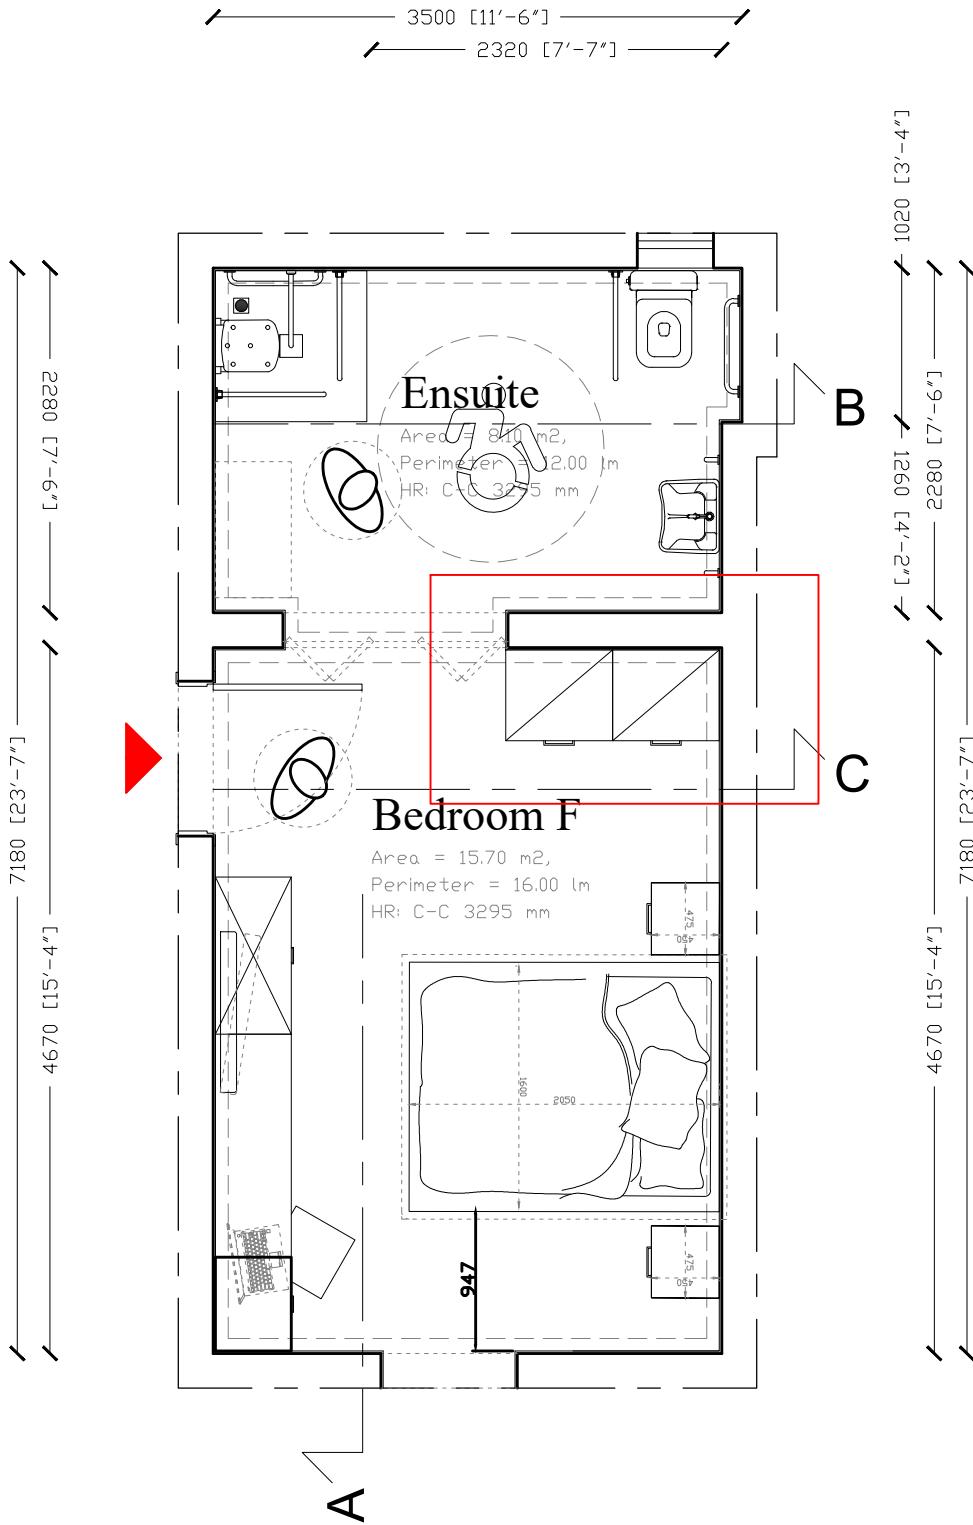

- Yosemite (wood)
- Stone Grey
- Onyx Grey
- Paint

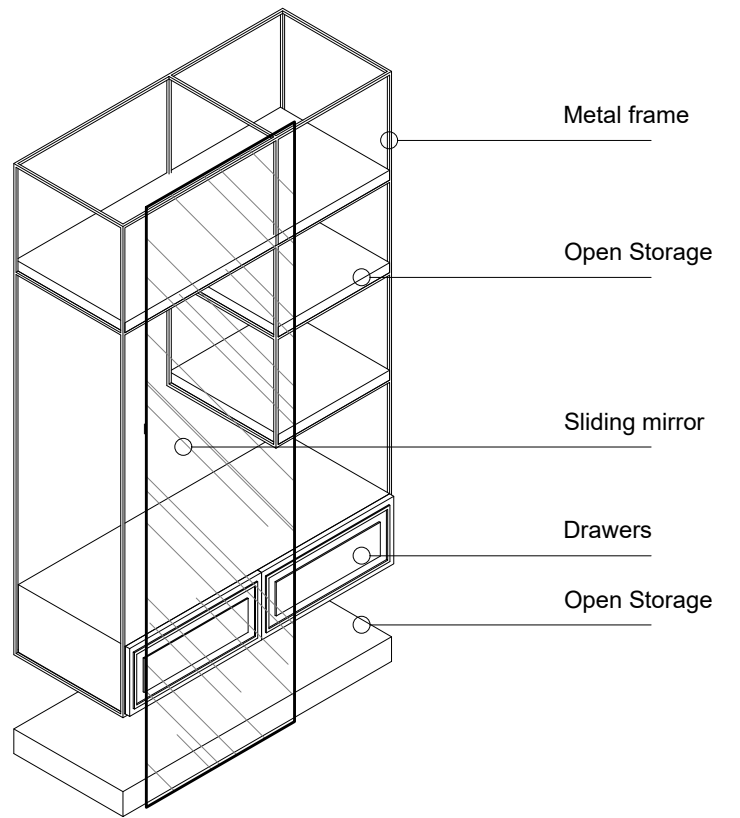

Scale 1:50

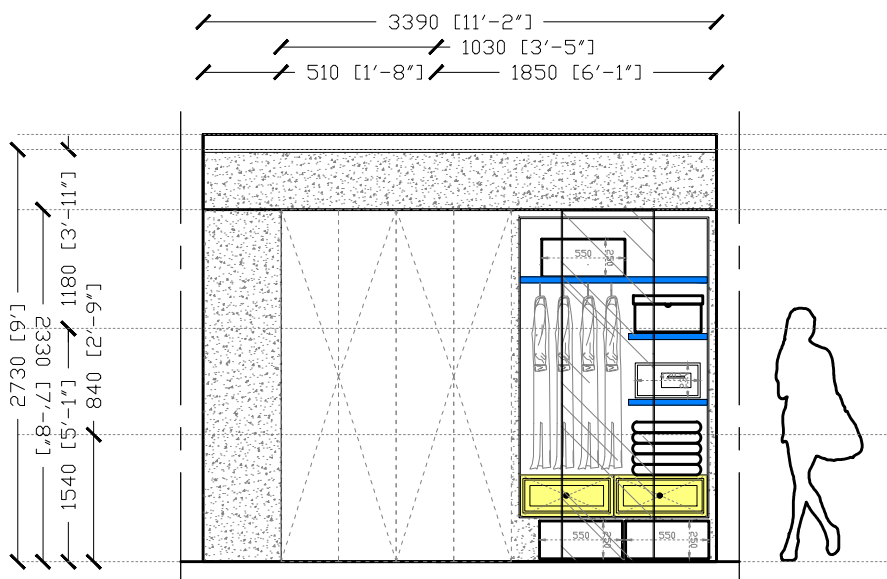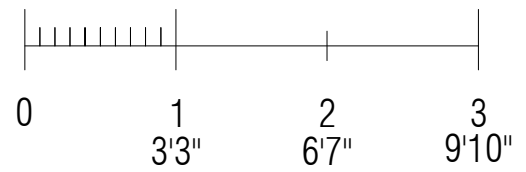

Section C C

NOTES:

- This drawing is to be read in conjunction with all other relevant drawings.
- Any discrepancies shall be brought forward to the attention of the designer in charge of the project immediately.
- The contractor shall be responsible for taking detailed measurements for every individual job which shall be checked on site prior to any work commencing.
- All dimensions shown on this drawing are only indicative and shall NOT be used for manufacturing purposes unless noted otherwise.
- This drawing is to be printed on A3 standard paper. Actual size printing command is to be used in order to retain scale.
- All dimensions are in millimeters.