



Elevation

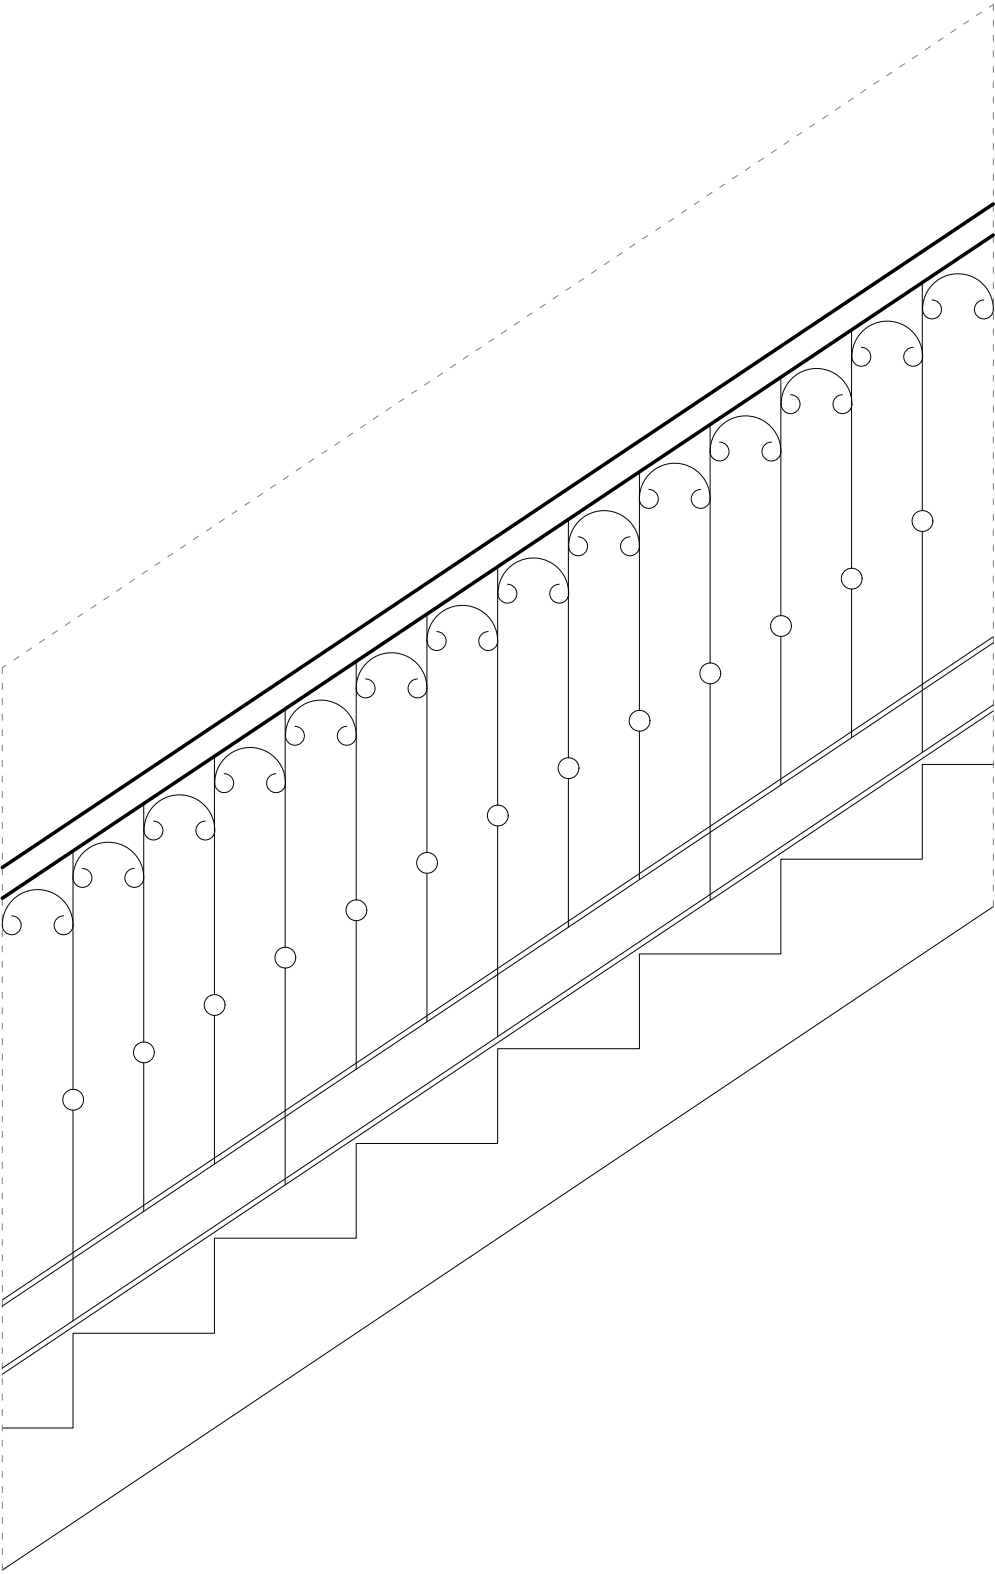

Section

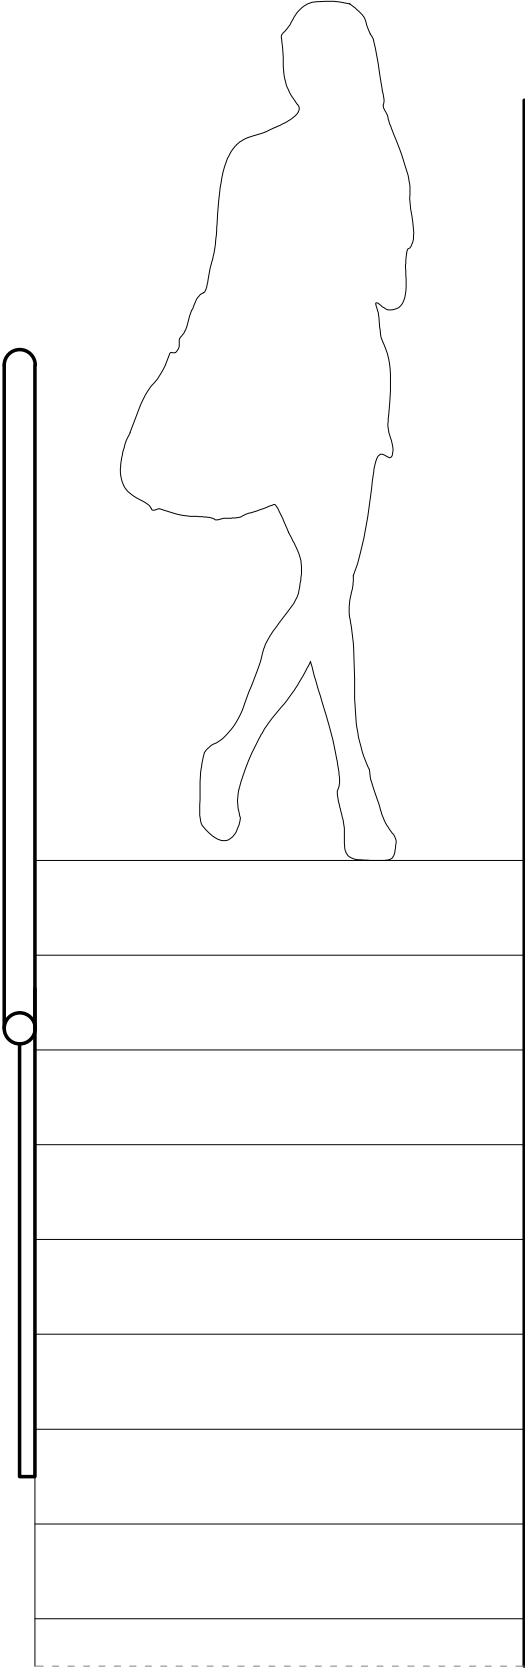

A