



Elevation

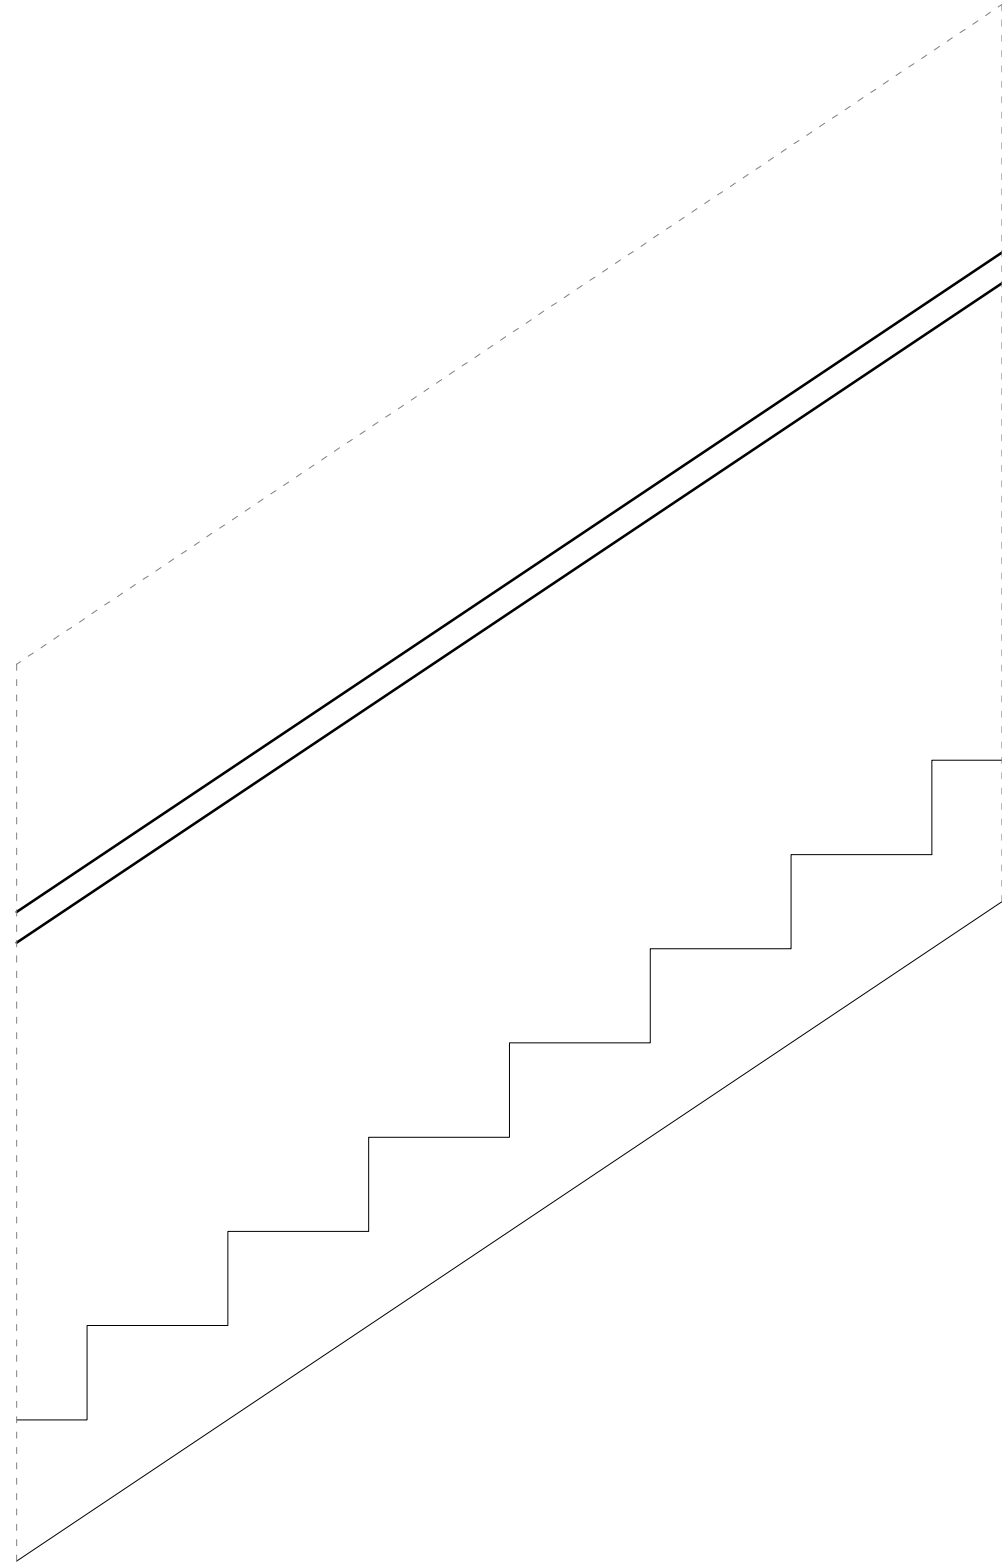

Section

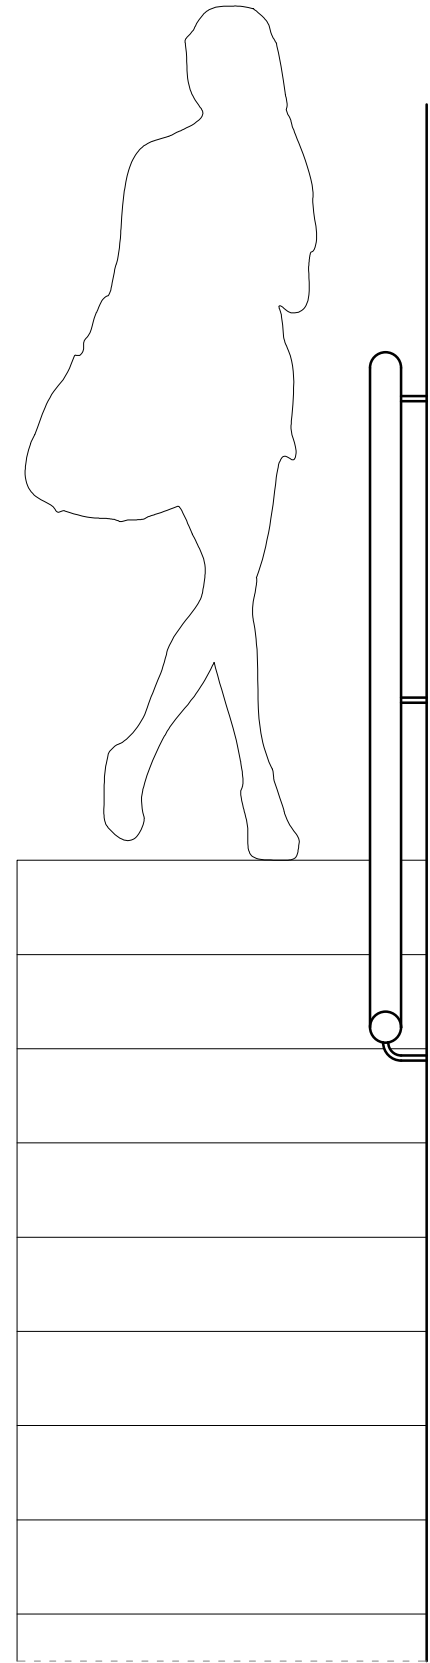

B