
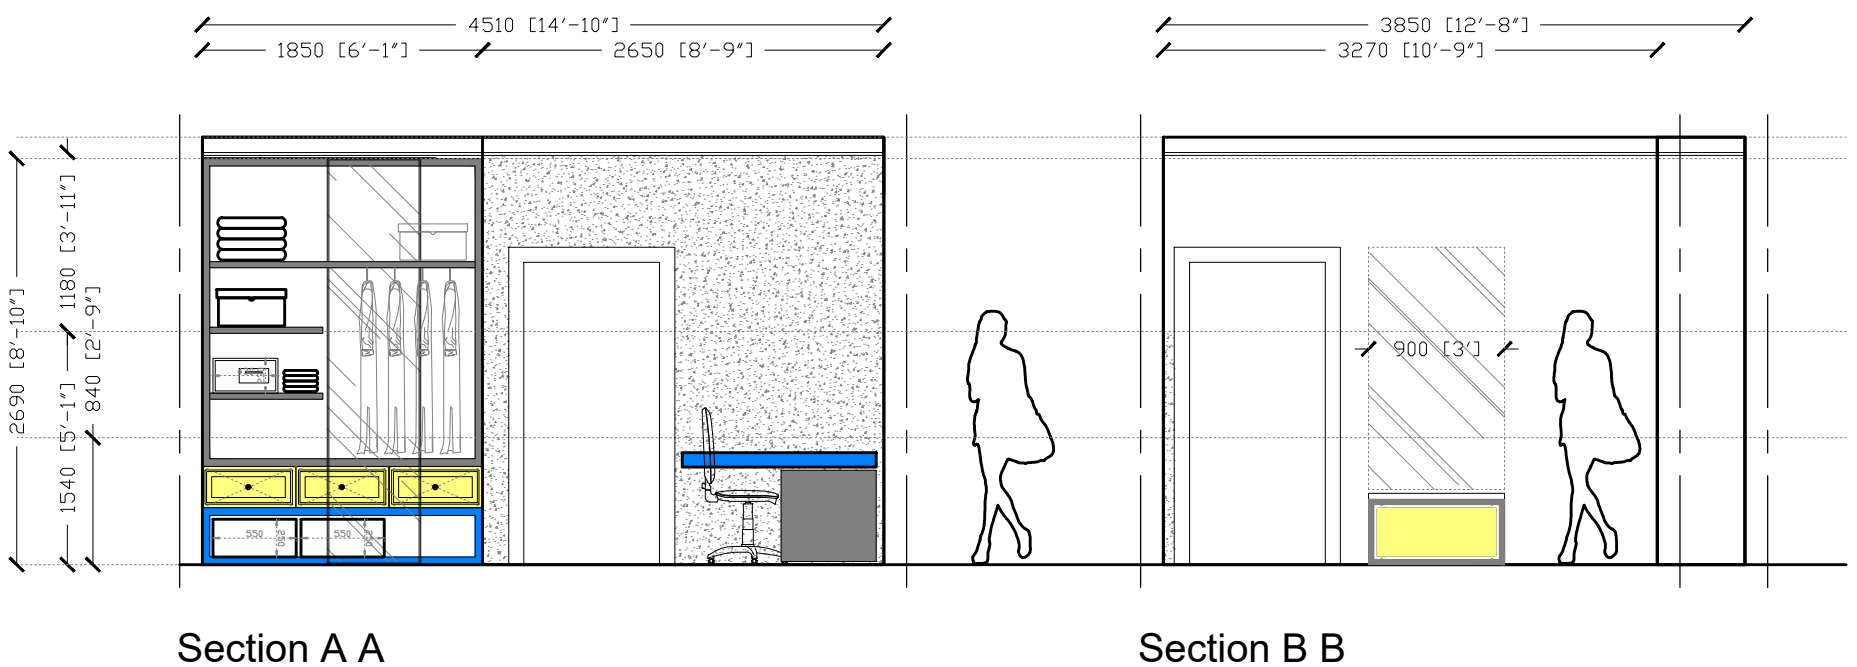


# Proposed Bedroom G: Elevations and Details

Det A 01

Scale 1:50

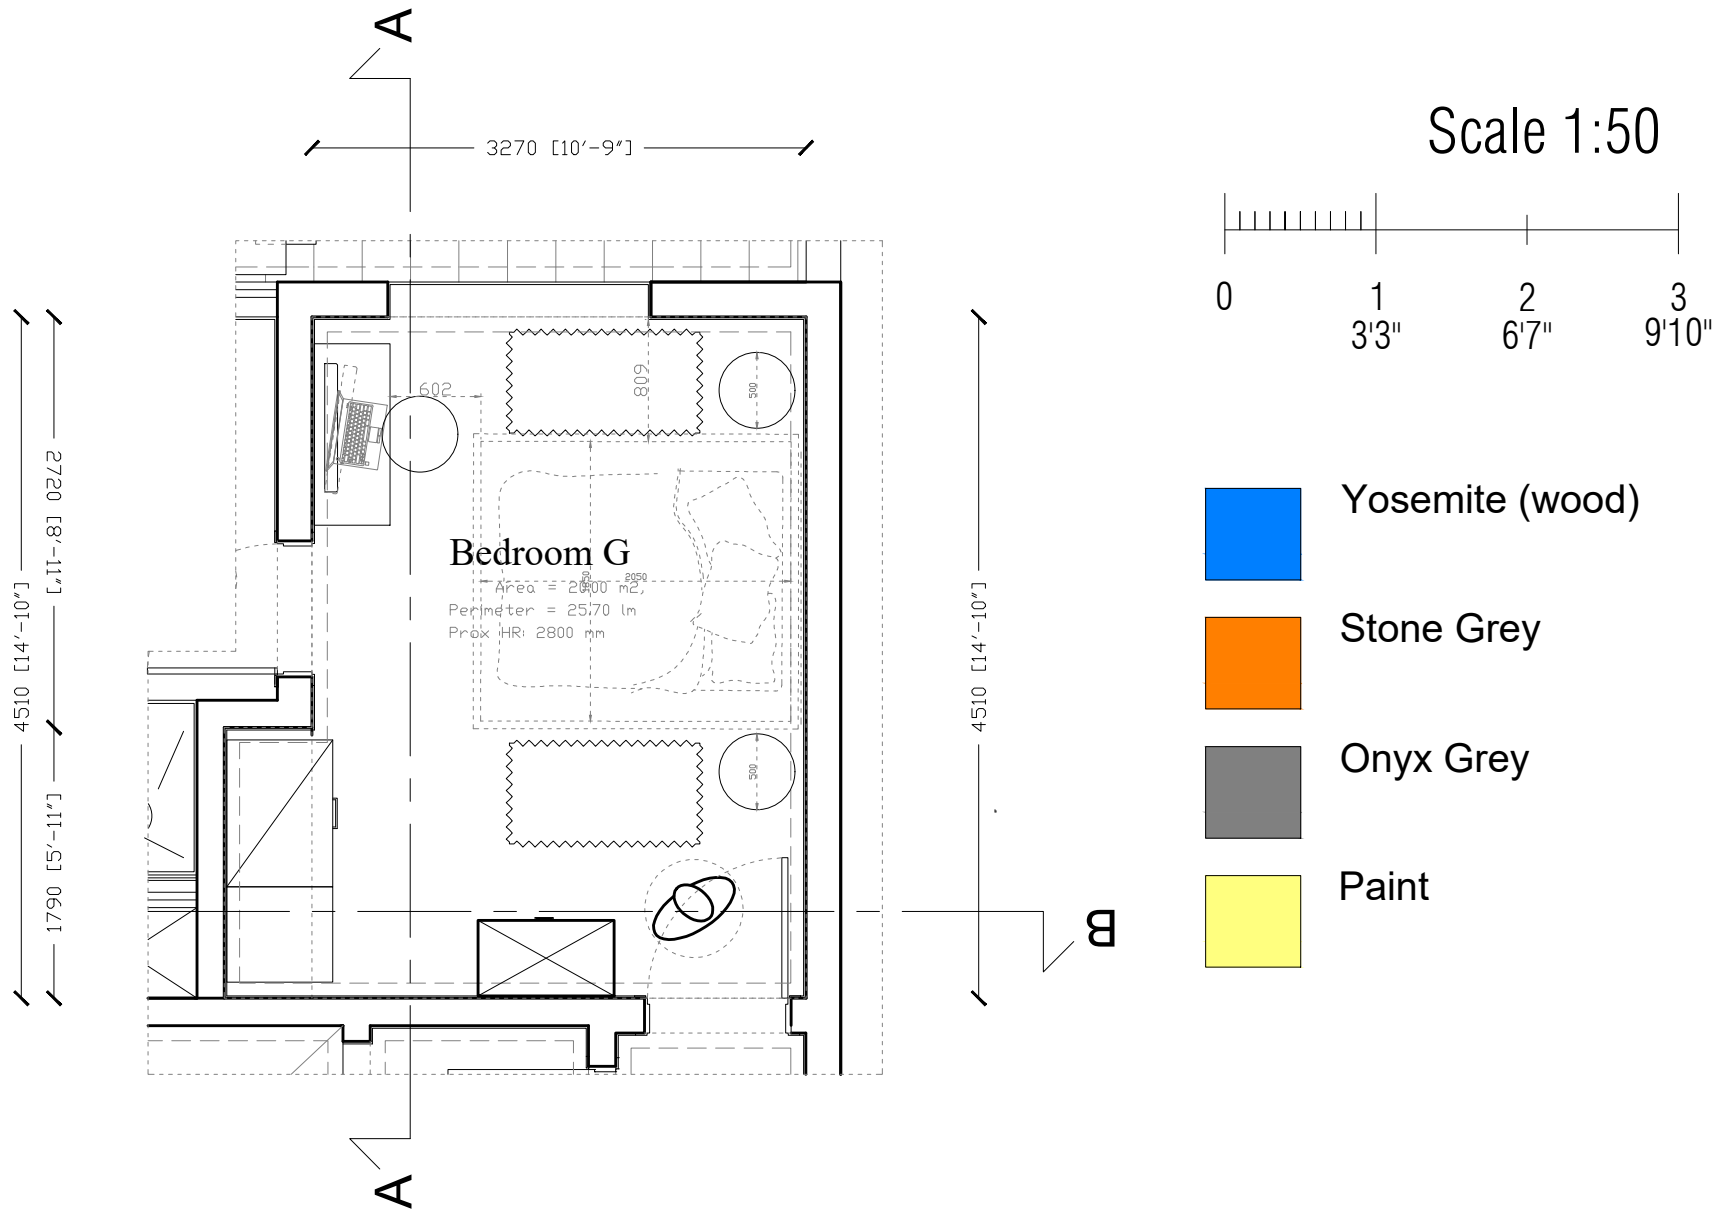

NB: This copy contains Private Design Information that may be proprietary, confidential and/or privileged. The information is intended only for the use of the individual(s) or the entity named below. If you are not the intended recipient, be aware that any disclosure, copying, distribution or use of the contents of this copy information, is prohibited.